


IN-/UTFARTFRÅN HALMSTADVERKEN

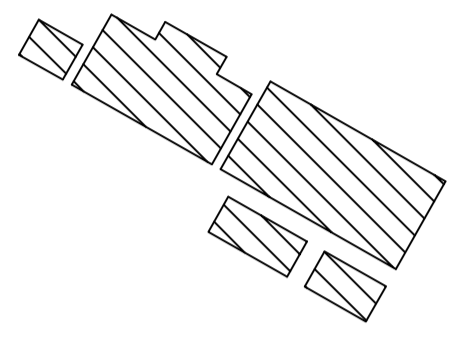


FACK FÖR TIPPNING AV RESTMATERIAL

DIKE

IN-/UTFART

SEDIMENTERINGSDAMMAR


DIKE

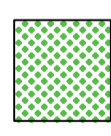


Jordvallar



Områdesgräns

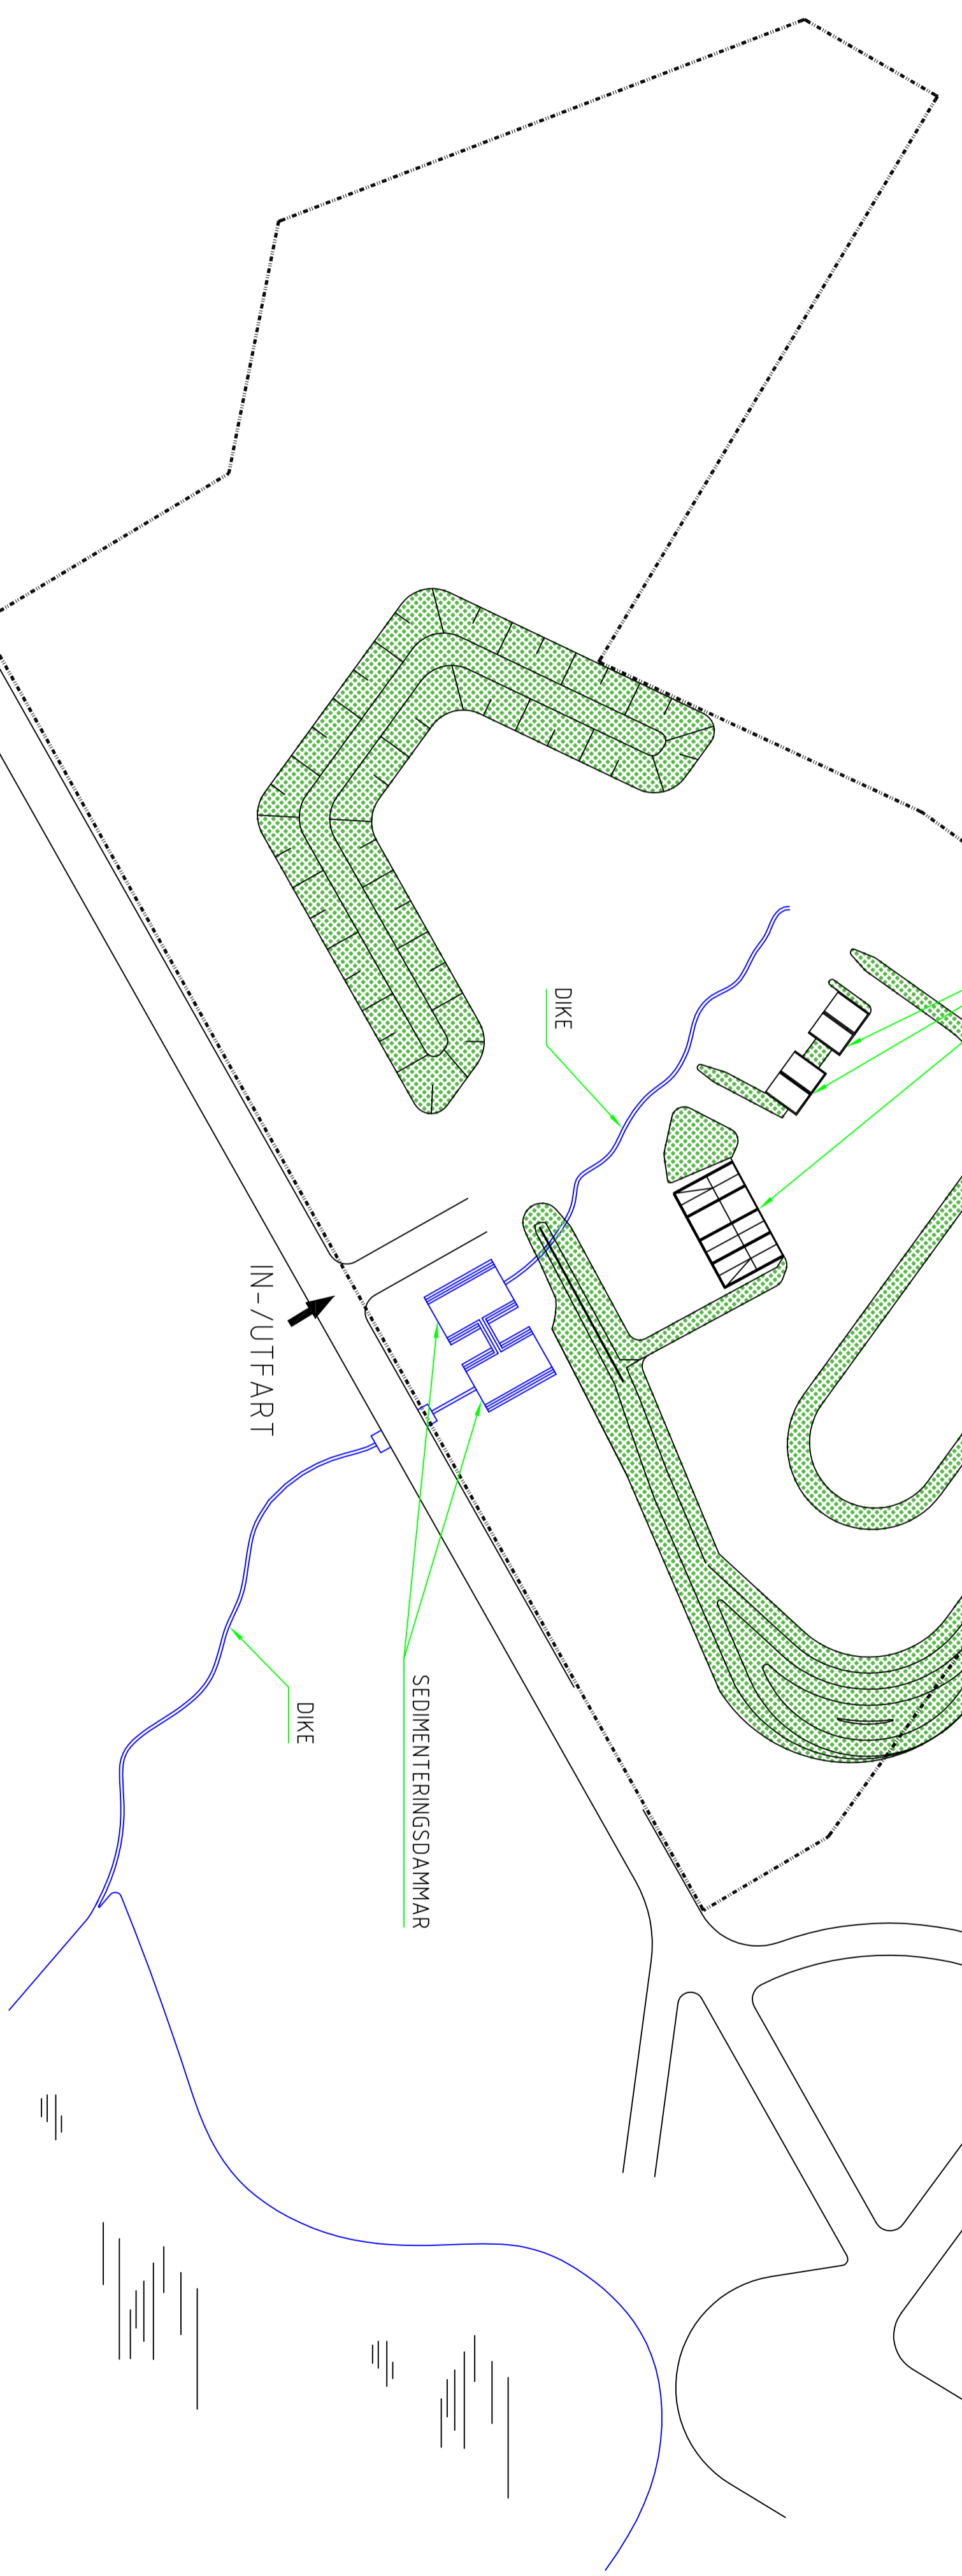

<b>Höganäs</b> 	Status	Drawn by	Place	Last change
	Approved by	PEÑO	HALMSTAD	Production
Date approved	2019-07-21	Date		Scale
				1:750
ATOMISERINGSVERKET HALMSTAD SITUATIONSPLAN HANTERINGSSOMRÅDE RESTMATERIAL PLAN				Format
				A2
				Sheet
				1 / 1
				Rev.
				0
				10106432

This document is and remains Höganäs AB's property. The document and all parts made to the document may not without our written consent, either in original or in altered condition, be copied or multiplied, shown to or in any other way be communicated or handed out to third party. Neither may the document be used for any other purpose than for each individual case consented to in writing by Höganäs AB.